



## ADDENDUM 2

---

Project: Duckabush Line Relocation Project

Date: 3/22/2024

To: Prospective Bidders

From: Jeremiah Waugh, PE, Engineering Manager, Project Manager for MCPUD1

Cc: Kristin Masteller, MCPUD1

### ADDENDUM

**Bidder shall sign and attach a copy of this Addendum with Bid Proposal.**

Changes and clarifications to the Bid Documents and Plan-Set for the above-referenced project are as follows:

**1. Due to delayed field staking by WSDOT we are pushing out the following dates:**

- a. April 15th, 2024 - Sealed Bids Due at District Office by 3:00 p.m. PST
- b. April 15th, 2024 - Bid Opening @ 3:30 p.m. PST via Zoom (<https://us02web.zoom.us/j/82293082298>)
- c. April 22nd, 2024 - Bid Awarded & Notice to Proceed
- d. Week of May 6th, 2024 - Pre-construction Conference & Notice to Proceed
- e. Expected completion dates to remain. July 15<sup>th</sup> through September 27<sup>th</sup> is the allowed construction window for the work in the estuary. Those dates are not movable.
  - i. July 15th, 2024 – COMPLETE Phase 1 (Underground) Construction
  - ii. July 15th, 2024 – BEGIN Phase 1 (Overhead) Removals and Phase 2
  - iii. September 27th, 2024 – COMPLETE Phase 2 Construction. Substantial Completion of Project.

**2. WSDOT will send survey crew out to mark Highway 101 the week of March 25th, 2024.**


- a. The week of April 1<sup>st</sup> MCPUD1 will stake:
  - i. Vaults VN5 & VS5 and cabinet JN1, Per drawings P1.2 & D1.1 – Detail 1
  - ii. Poles 1-2 & 5-13, per drawing P2.1.
  - iii. Vault VN6 and secondary cabinet TC1, per drawing P2.1.

**3. Include tree trimming and tree removal costs in bid proposal sections Site Work – Phase 1 (Route Clearing, Grading & Restoration) and Site Work – Phase 2 (Route Clearing, Grading & Restoration), respectively.**

- a. Tree removal may be necessary near the vault and cabinet locations VN5 & VN6 and JN1. Refer to plan drawings P1.2 and D1.1 – Detail 1.
  - i. See attached PDFs “VN5-VN6 Tree Removal 1” and “VN5-VN6 Tree Removal 2.”
- b. Tree trimming assumes the minimum necessary amount to energize line.
  - i. See attached PDF “P2.1T” for pruning standards.

Acknowledgement of receipt of Addendum: \_\_\_\_\_

SIGNATURE OF BIDDER

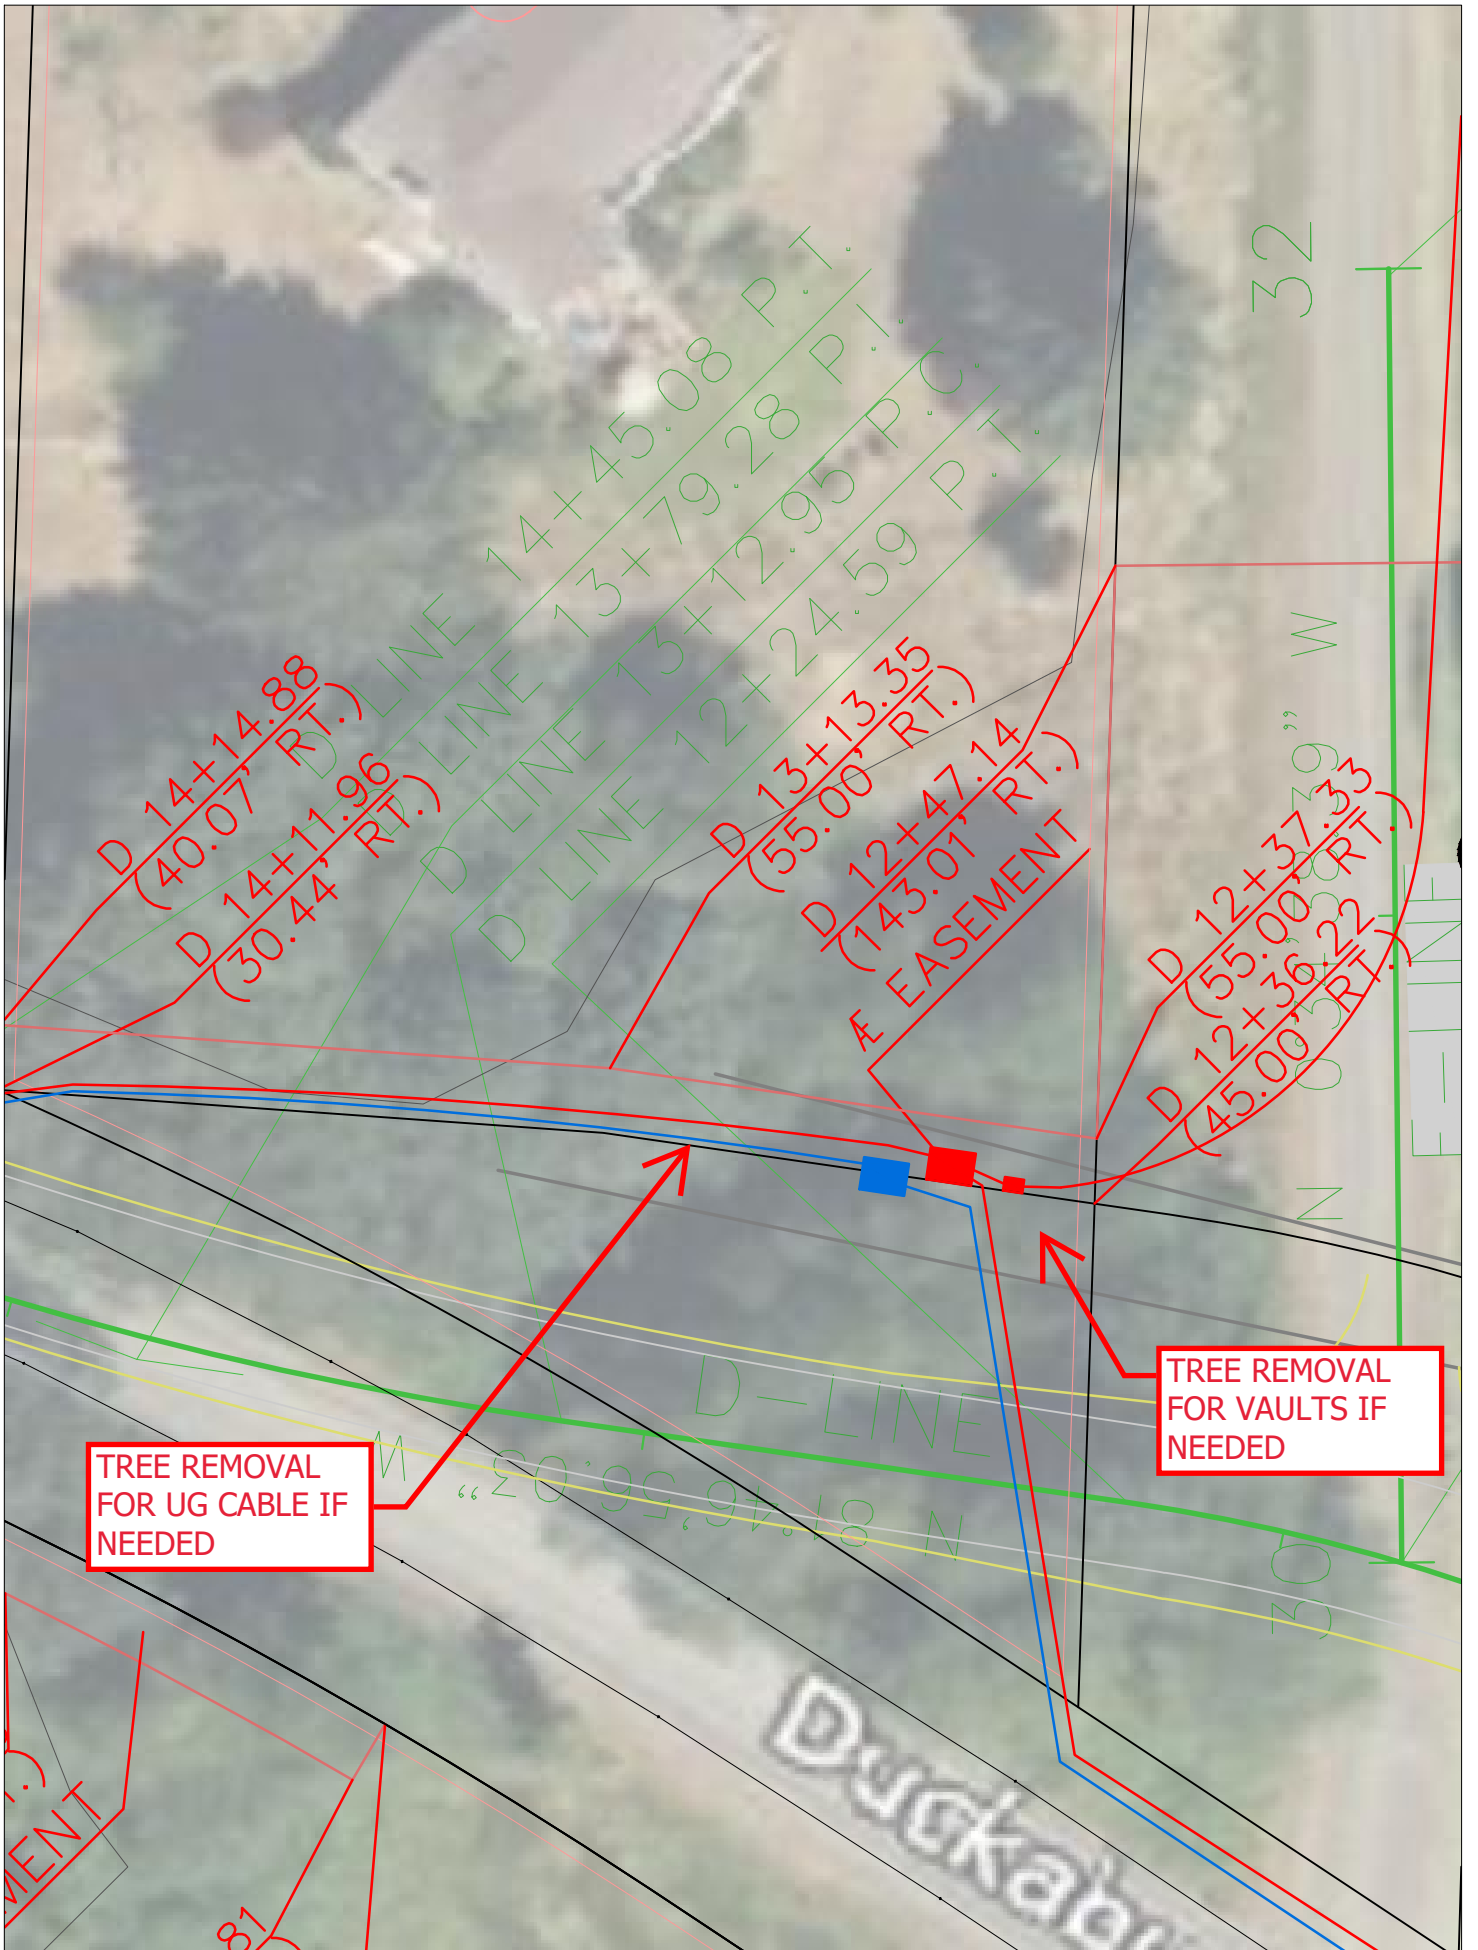




NE 1/4 SE 1/4  
SEC. 16

TREE REMOVAL IN  
EASEMENT AREA  
AS NEED


FUTURE ROAD

FOR RELINQUISHMENT  
TO COUNTY

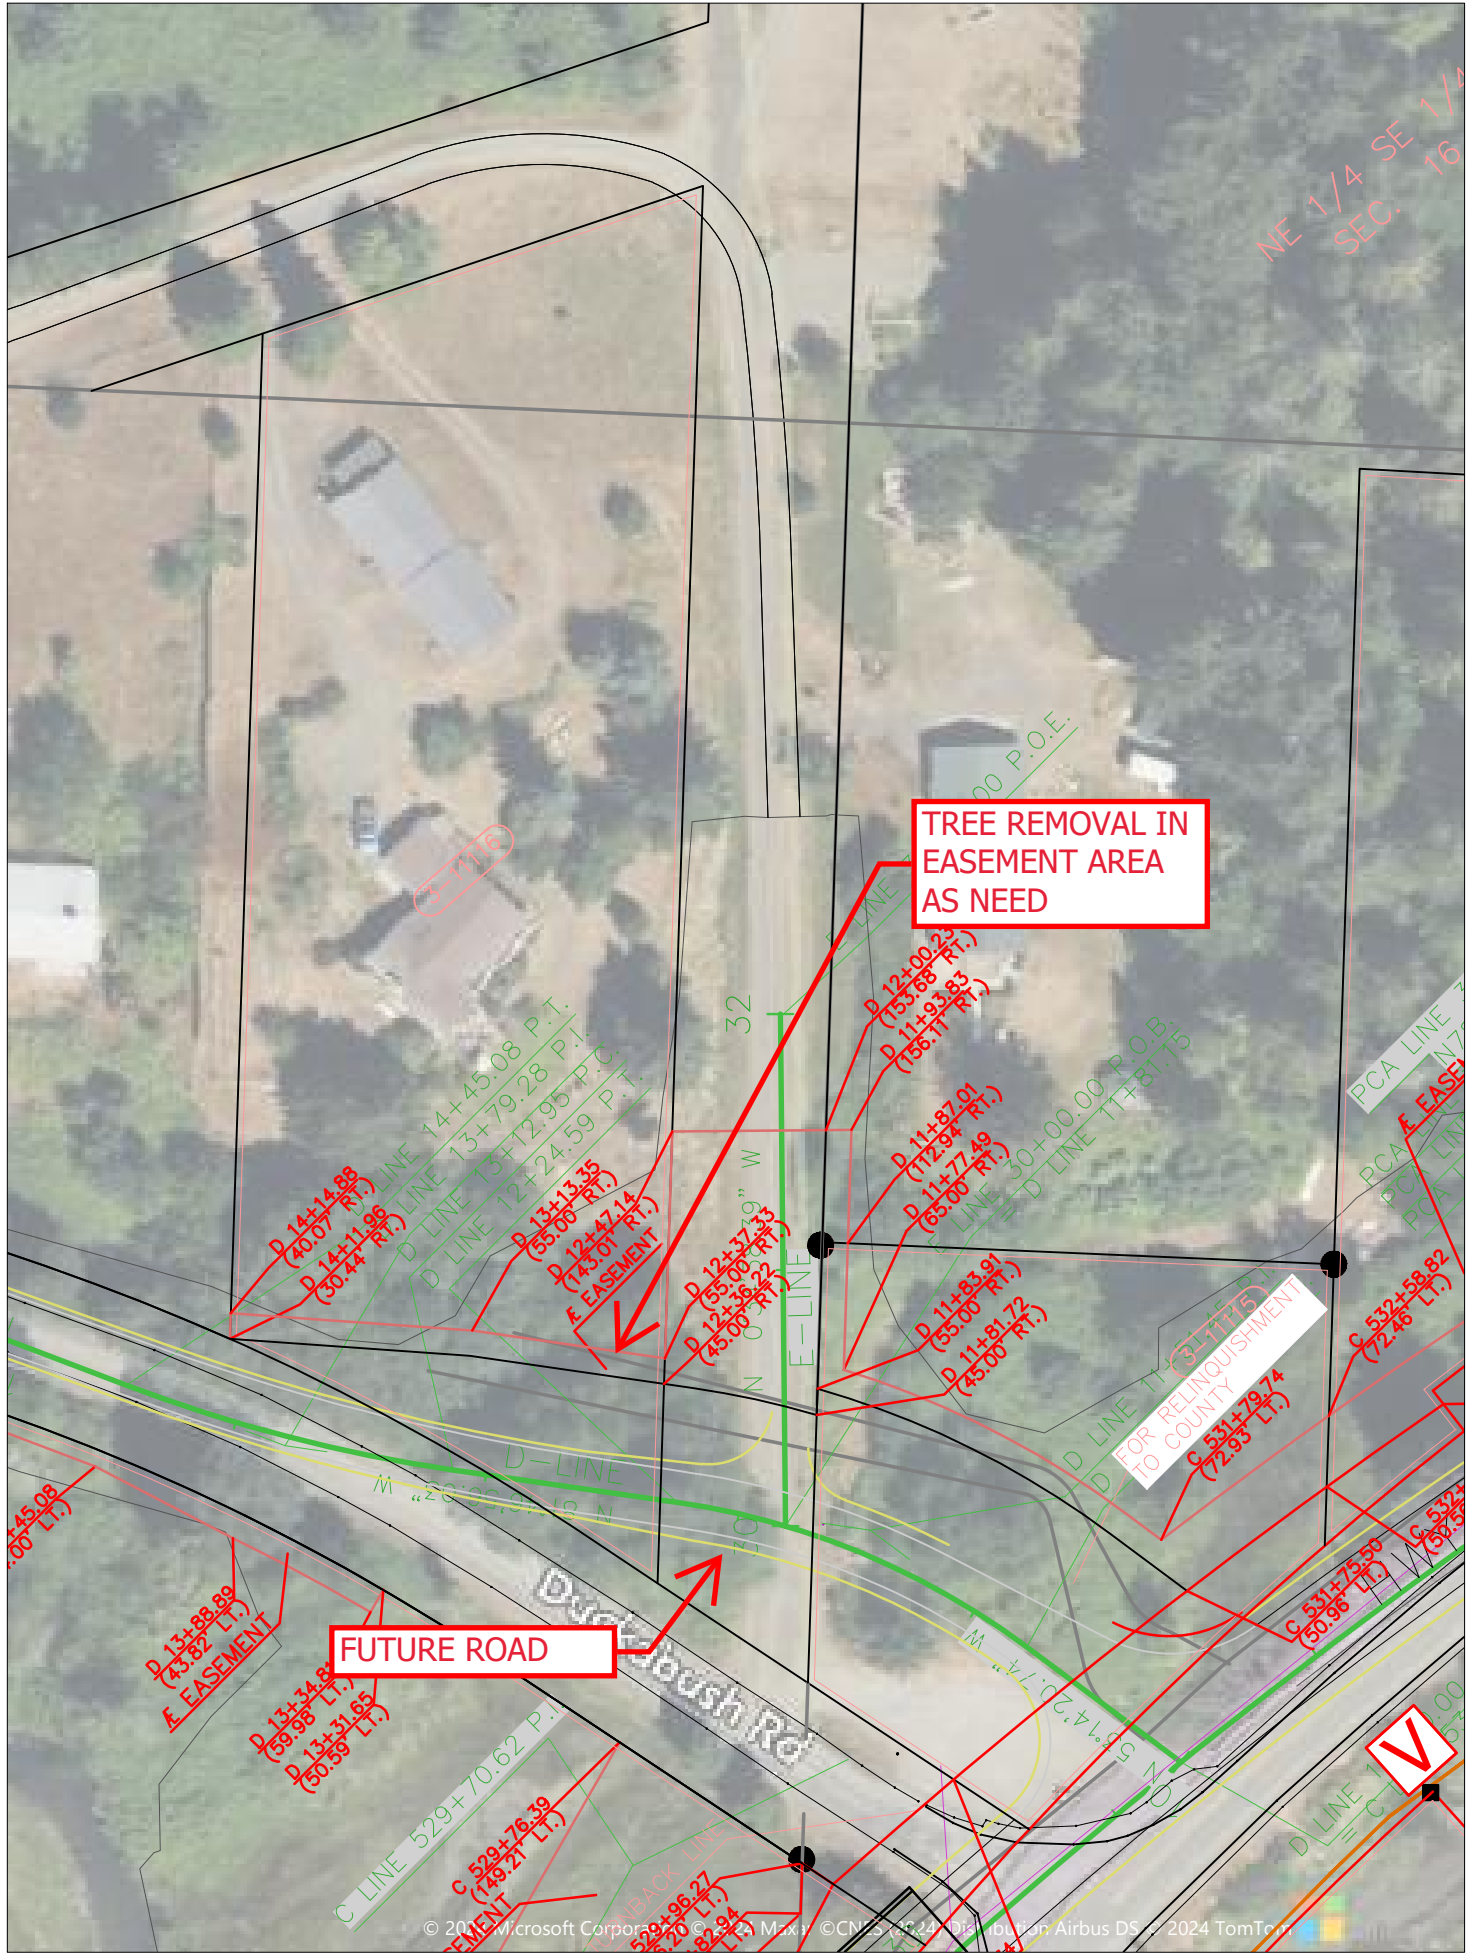

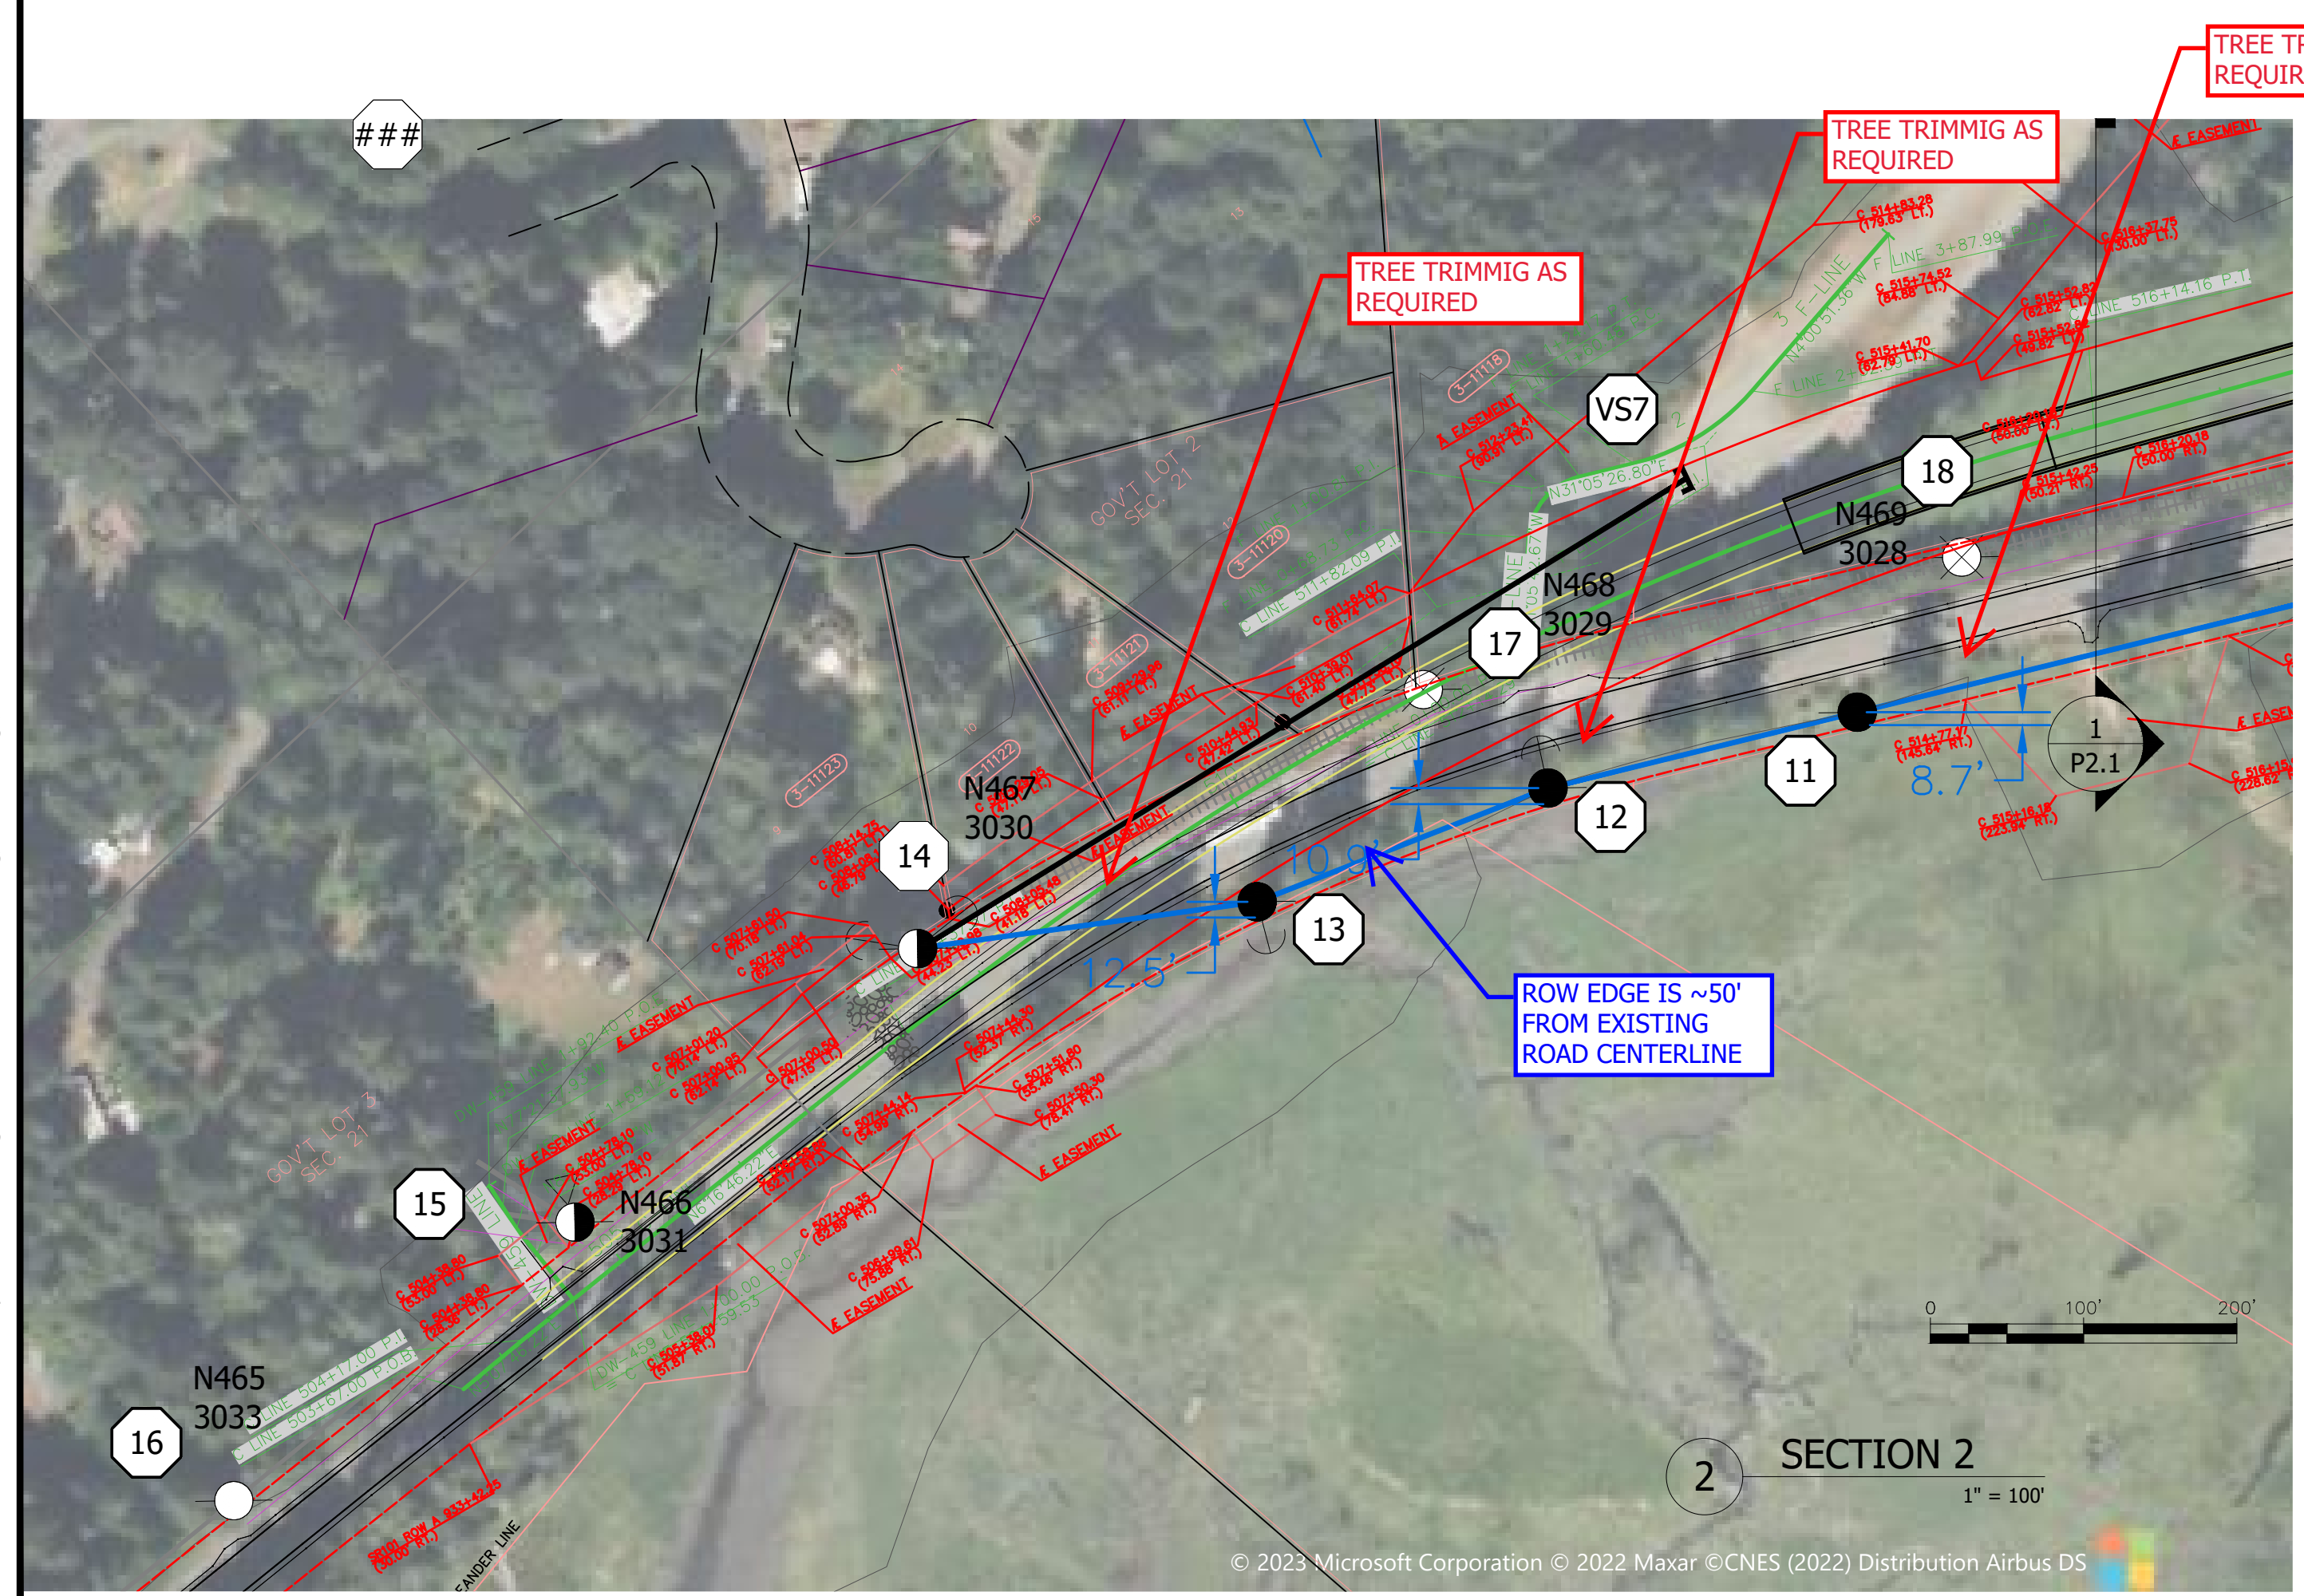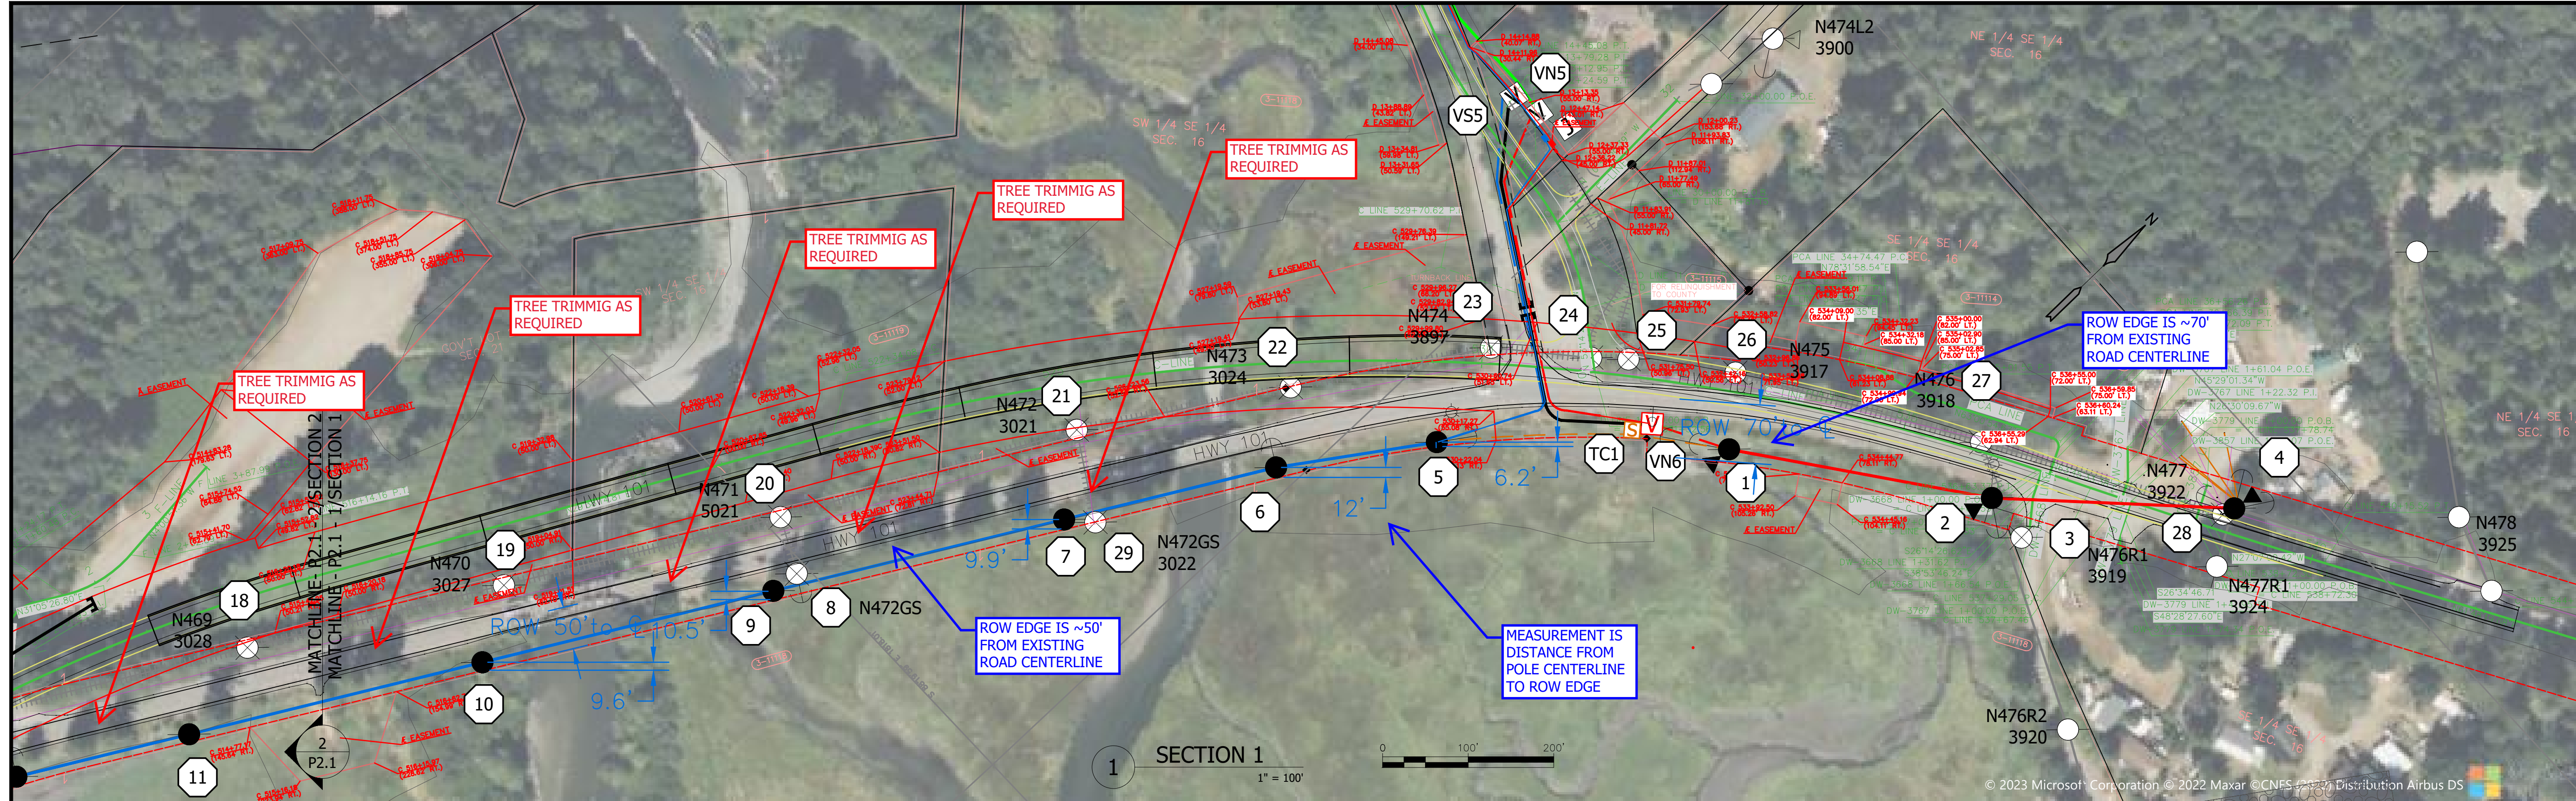

Three Phase Distribution Powerline, Side Pruning

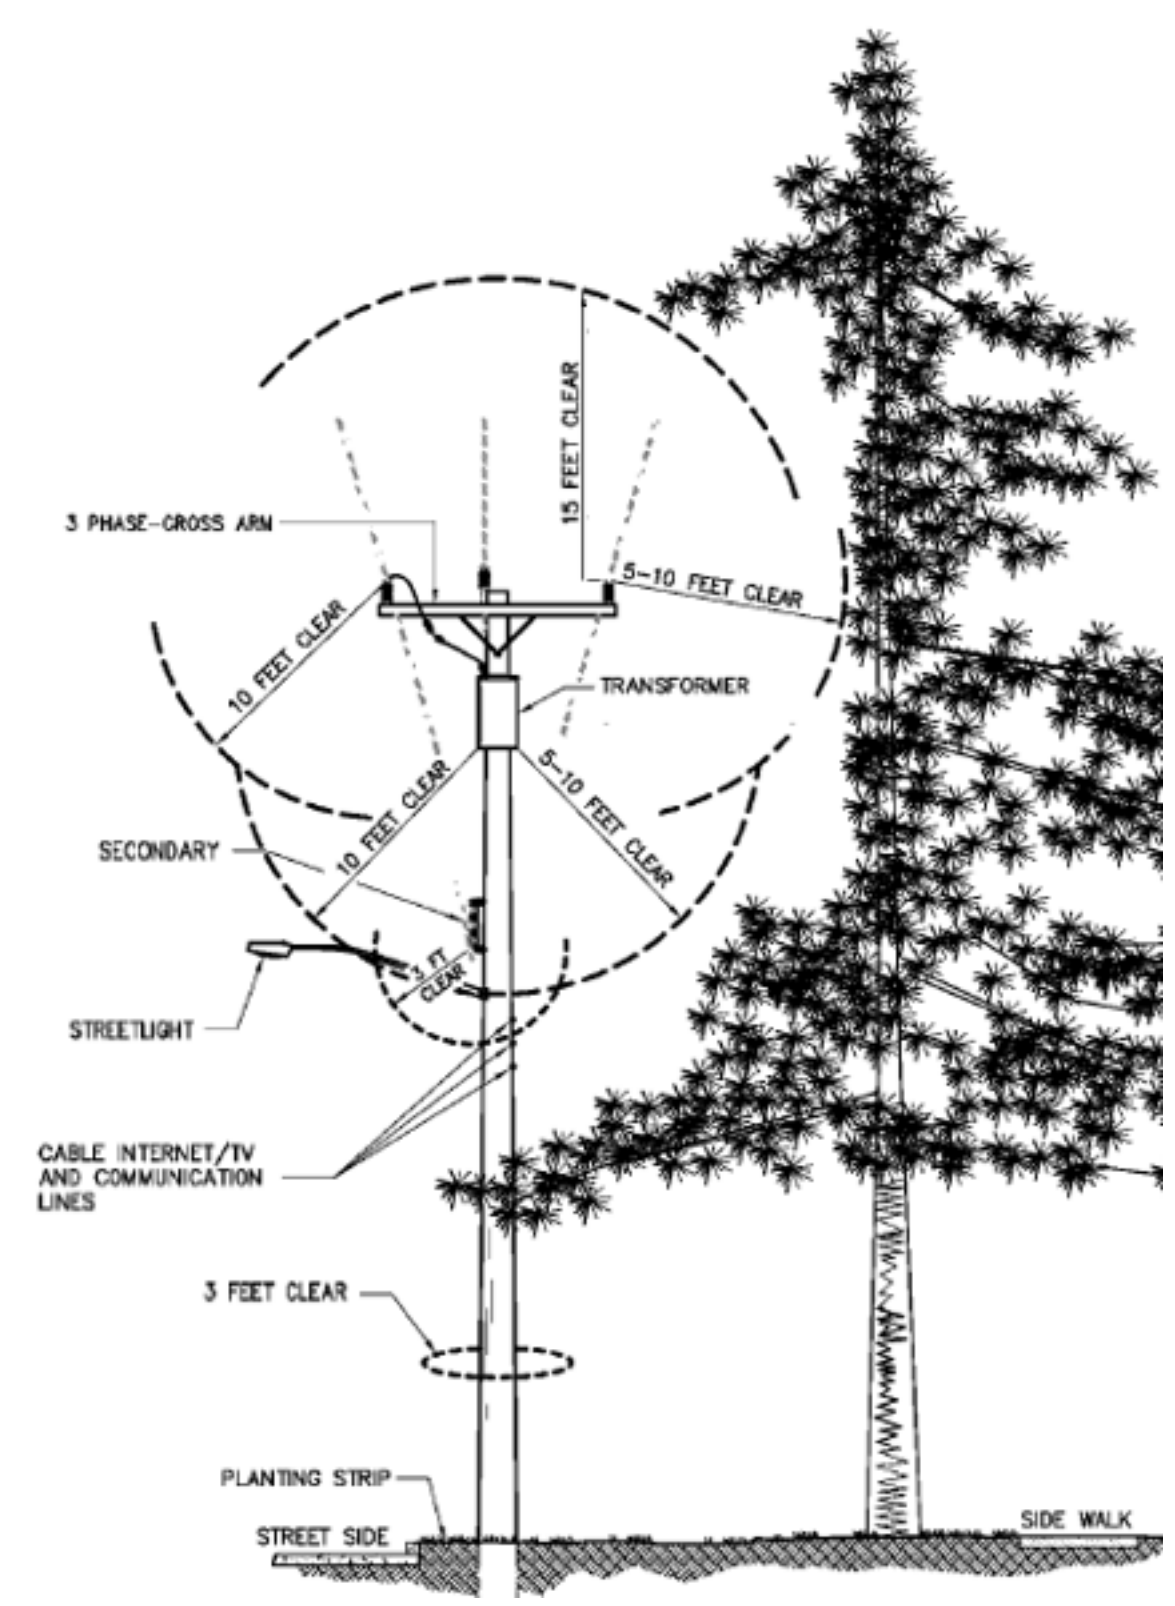

**BID DRAWING**

REV	DATE	REVISION DESCRIPTION	JW	DESIGNER
0	02/05/2024			

**BID DRAWING**



DUCKABUSH LINE RELOCATION  
 PHASE 2 CONTROL POINTS TREE TRIMMING  
 SECTION 1 & SECTION 2  
 CURRENT REVISION: 0 WORK ORDER #: 21202

**P2.1T**  
 4 / 7

S:\03 PROJECTS\2022 PROJECTS\Duckabush Estuary Line Relocation\Design\AUTOCAD\Drawings\Phase 2.dwg, Jeremiah Vaughn, 3/21/2024 7:52 AM